



1 | 2 | 3 | 4 | 5 | 6 | 7 | 8

RevNo	Revision note	Date	Signature	Checked

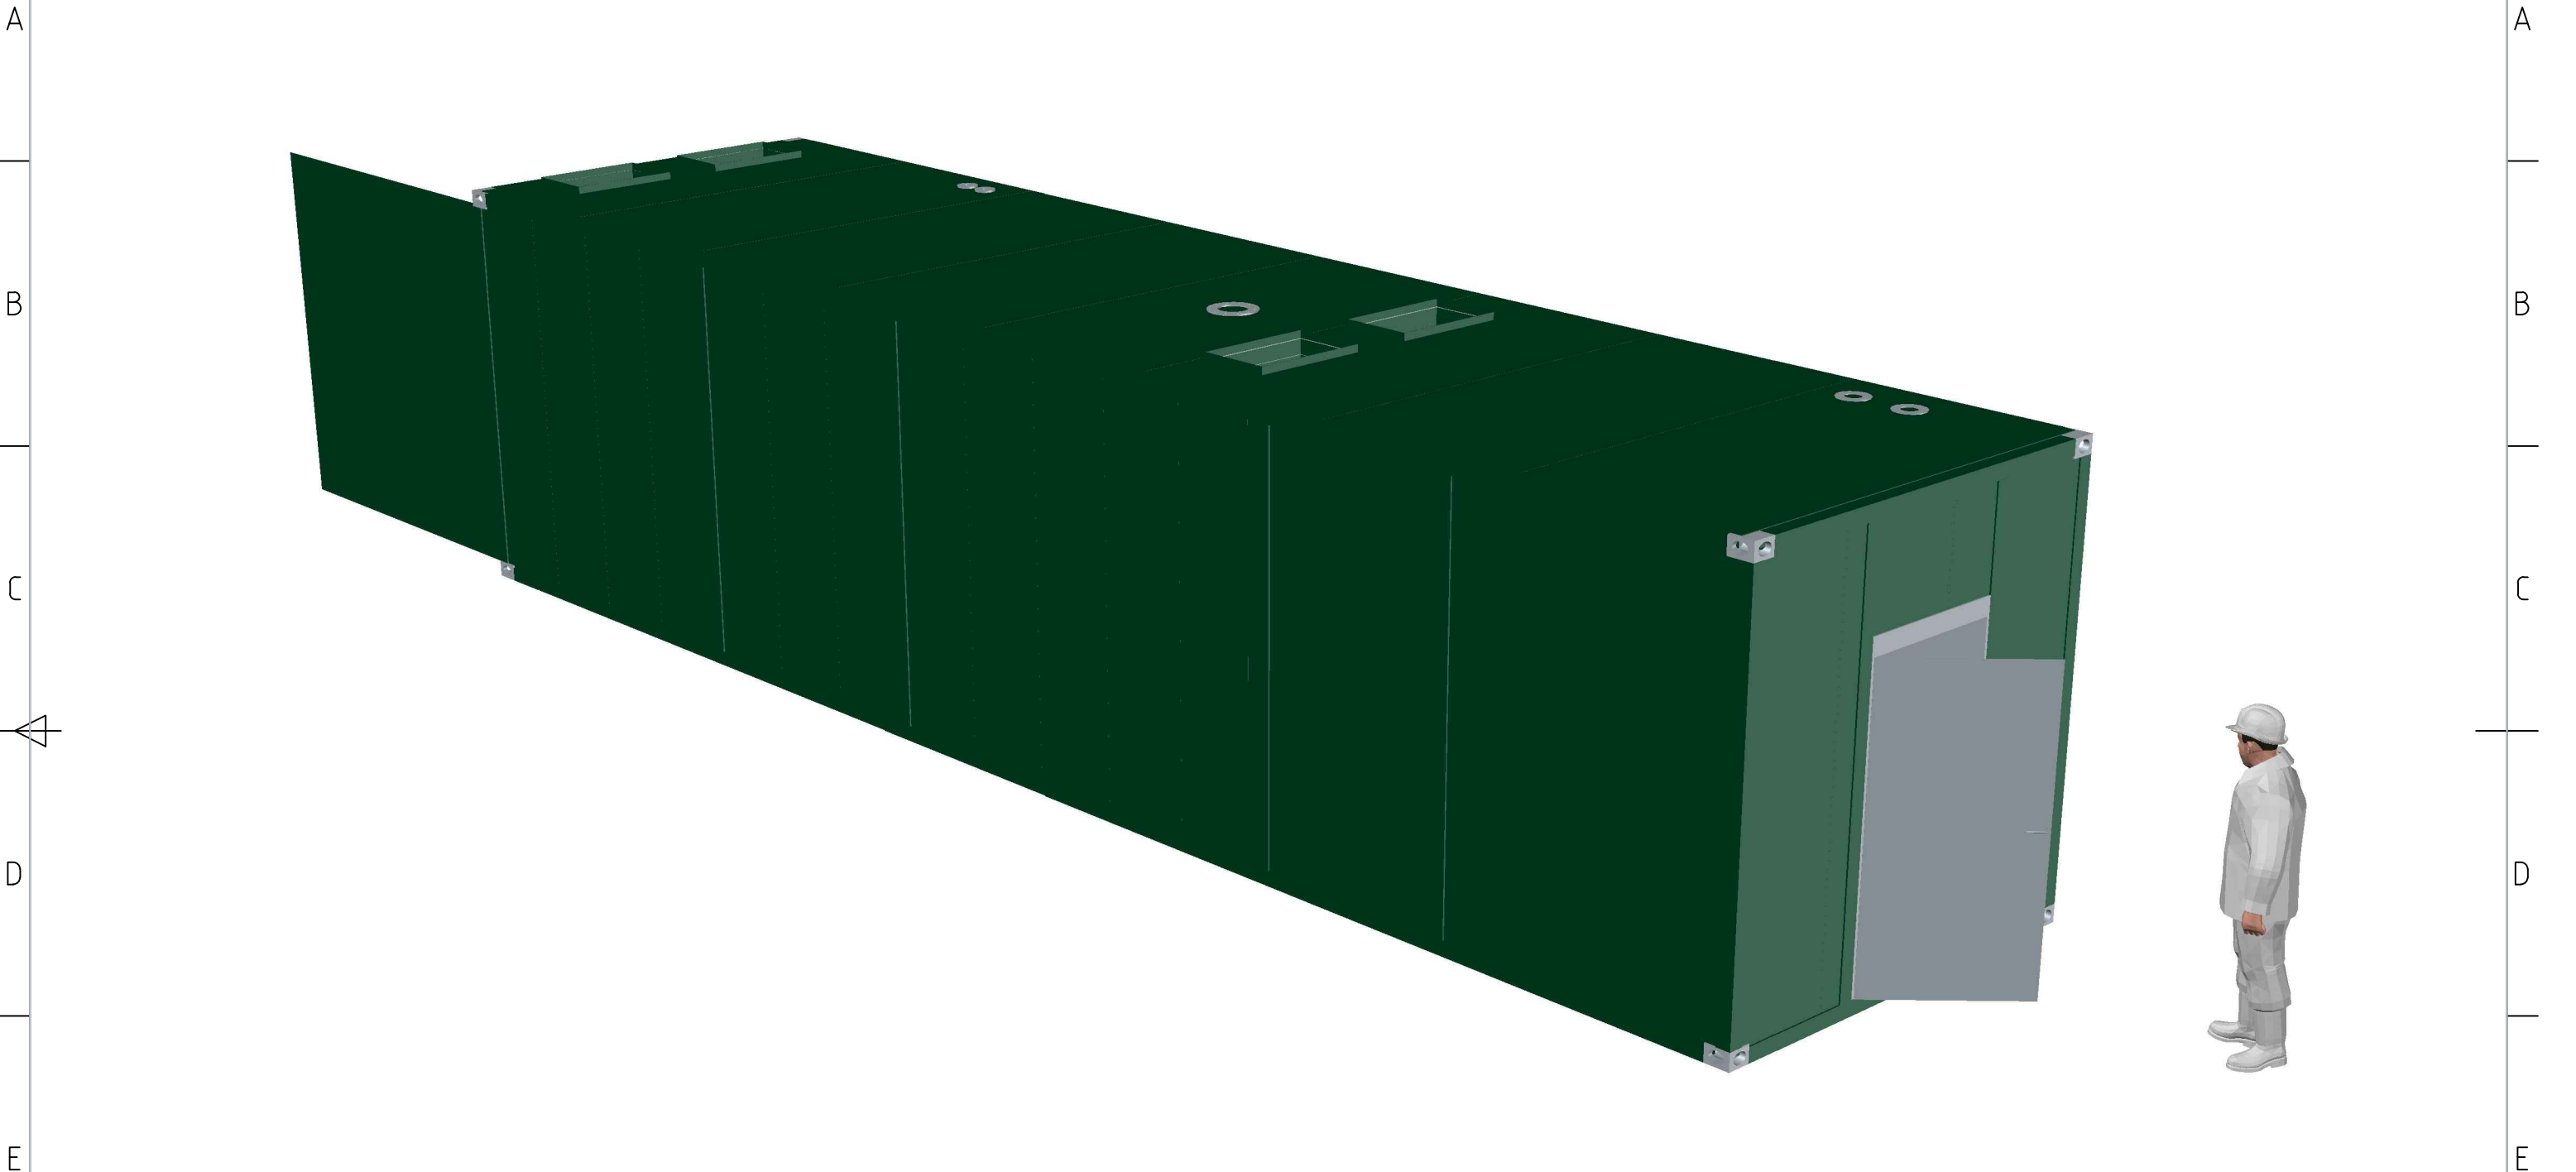

FILE NAME CHP 2 Container.dwg	FSCM NO	SHEET ISO 1	SCALE
SIZE			
DRAWN 9/6/2017			
CHECK APO		Iso Ansicht	
APPR.		DWG NO 2017 - 02100	
ISSUED			
REV 0			
CONTRACT NO			

1 | 2 | 3 | 4 | 5 | 6 | 7 | 8

1 2 3 4 5 6 7 8

RevNo	Revision note	Date	Signature	Checked

A

A

B

B

C

C

D


D


E

E

F

F


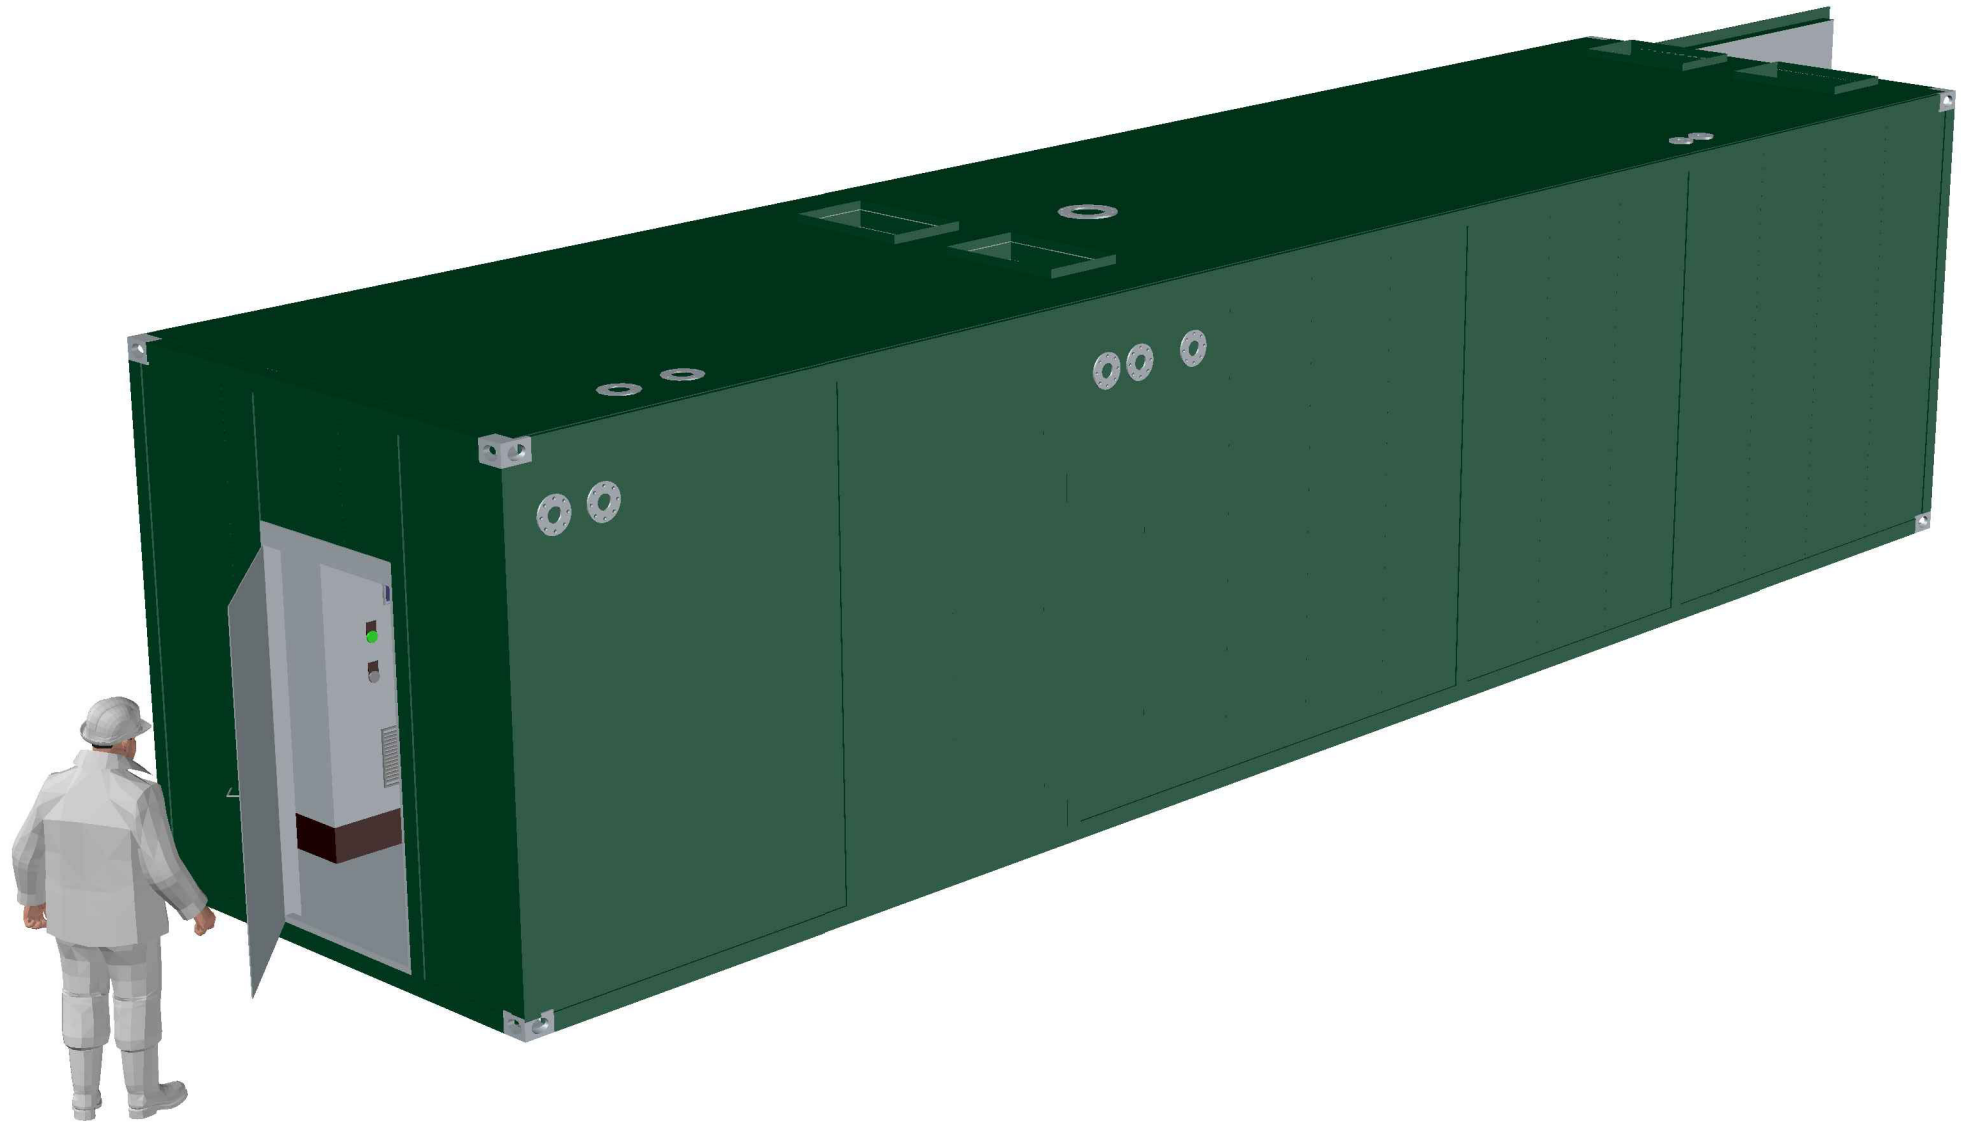


FILE NAME	CHP 2 Container.dwg	FSCM NO		SHEET	IS02	SCALE	
SIZE						ISO Ansicht	
DRAWN	9/6/2017						
CHECK		APO		DWG NO 2017 - 02101			
APPR.							
ISSUED							
REV	0						
CONTRACT NO							


1 2 3 4 5 6 7 8

1 2 3 4 5 6 7 8

RevNo	Revision note	Date	Signature	Checked

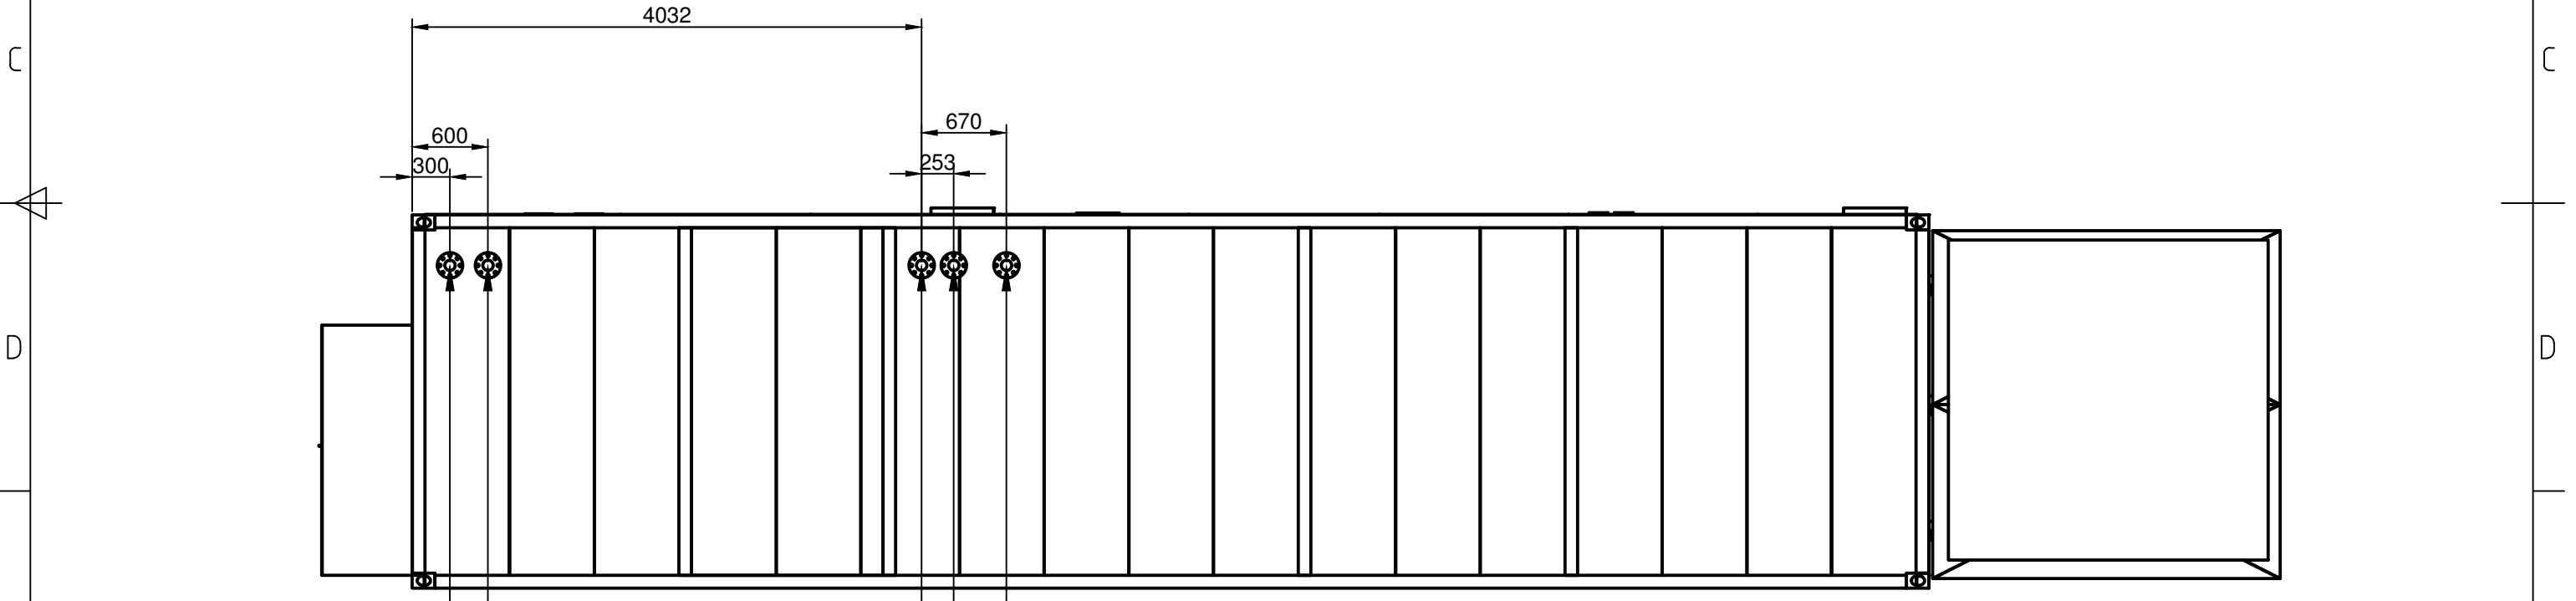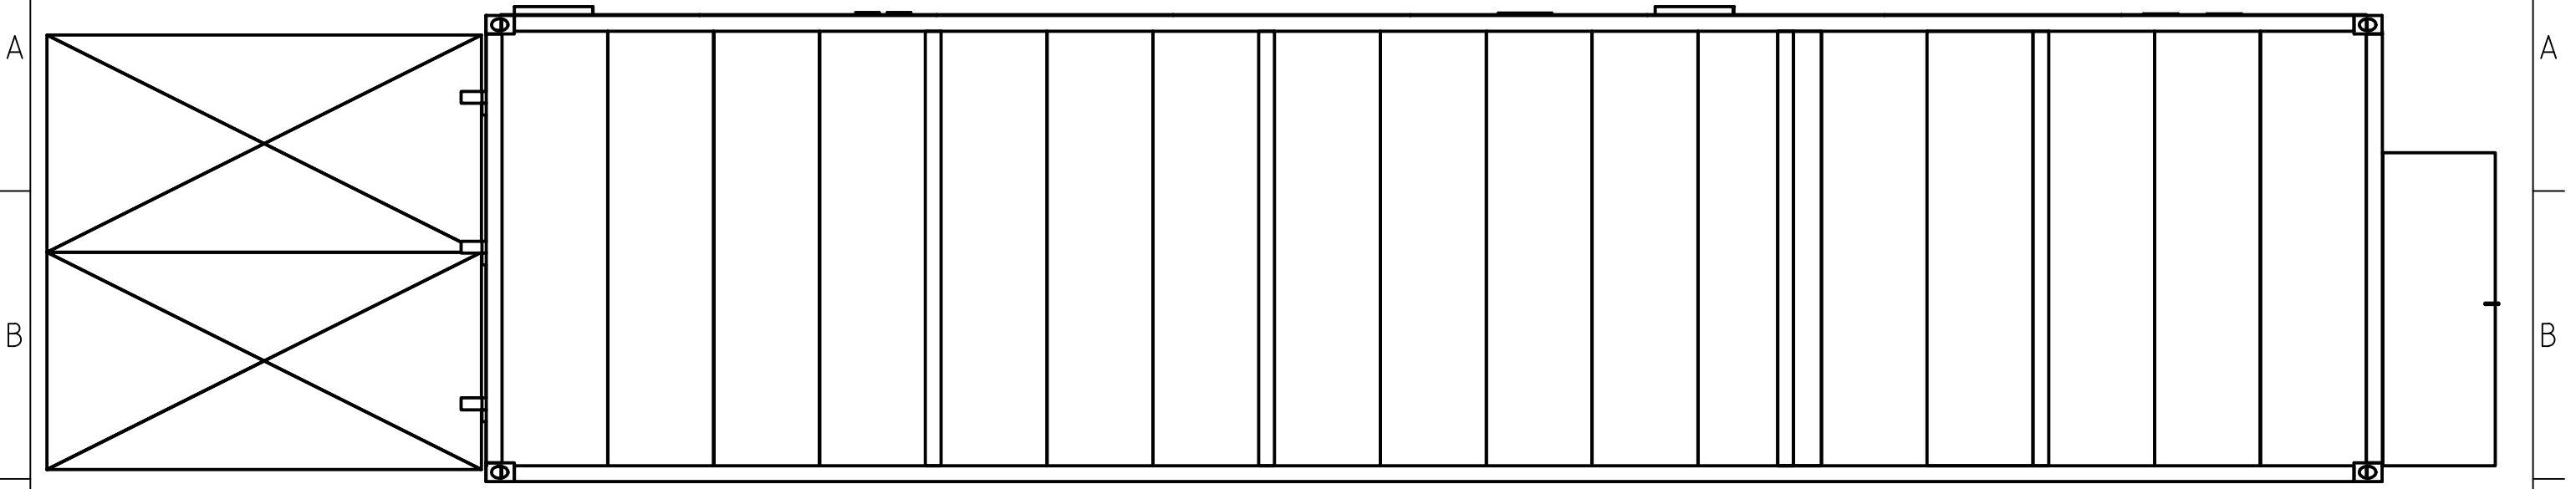

Water Output DN 80
 Water Input DN 80
 Emergency Cooler Output DN 80
 Emergency Cooler Input DN 80
 Gas Inlet DN 80

FILE NAME CHP 2 Container.dwg	FSCM NO	SHEET Detail 2	SCALE 1:50
SIZE			
DRAWN 9/6/2017			
CHECK APO	Detail 2		
APPR.			
ISSUED			
REV 0	DWG NO		
CONTRACT NO	2017 - 02103		

1 2 3 4 5 6 7 8